


BASEMENT FLOOR PLAN
14604 - TAMWORTH COUNCIL OFFICE FITOUT
DRAWING ID: A-SK001
SCALE: 1:500

EJE ARCHITECTURE
ACN 102 912 843 | ABN 82 544 049 849
Nominated Architect - Bernard Collins
NSW Architects Registration No. 4438
A 412 KING STREET, NEWCASTLE, NSW 2300
P +61 2 4928 2253 | F +61 2 4928 3069 | E mail@eje.com.au | W www.eje.com.au





GROUND FLOOR PLAN
14604 - TAMWORTH COUNCIL OFFICE FITOUT
DRAWING ID: A-SK002
SCALE: 1:500




EJE ARCHITECTURE
ACN 102 912 943 | ABN 82 644 649 849
Nominated Architect - Bernard Collins
NSW Architects Registration No. 4438
A 412 KING STREET, NEWCASTLE, NSW 2300
P +61 2 4929 2253 | F +61 2 4929 3069 | E mail@eje.com.au | W www.eje.com.au



100mm ON ORIGINAL A3





FIRST FLOOR PLAN

14604 - TAMWORTH COUNCIL OFFICE FITOUT
DRAWING ID: A-SK003
SCALE: 1:500




EJE ARCHITECTURE

ACN 102 912 843 | ABN 82 644 049 849
Nominated Architect - Bernard Collins
NSW Architects Registration No. 4438
A 412 KING STREET, NEWCASTLE, NSW 2300
P +61 2 4928 2253 | F +61 2 4928 3069 | E mail@eje.com.au | W www.eje.com.au



100mm ON ORIGINAL A3





SECOND FLOOR PLAN

14604 - TAMWORTH COUNCIL OFFICE FITOUT
DRAWING ID: A-SK004
SCALE: 1:500

EJE ARCHITECTURE


ACN 102 912 842 | ABN 82 644 049 849
Nominated Architect - Bernard Collins
NSW Architects Registration No. 4438
A 412 KING STREET, NEWCASTLE, NSW 2300
P +61 2 4928 2253 | F +61 2 4928 3069 | E mail@eje.com.au | W www.eje.com.au

0 10mm

0 10mm

100mm ON ORIGINAL A3






THIRD FLOOR PLAN

14604 - TAMWORTH COUNCIL OFFICE FITOUT
DRAWING ID: A-SK005
SCALE: 1:500

EJE ARCHITECTURE

ACN 102 912 843 | ABN 82 644 049 849
Nominated Architect - Bernard Collins
NSW Architects Registration No. 4438
A 412 KING STREET, NEWCASTLE, NSW 2300
P +61 2 4928 2253 | F +61 2 4928 3069 | E mail@eje.com.au | W www.eje.com.au





FOURTH FLOOR PLAN
14604 - TAMWORTH COUNCIL OFFICE FITOUT
DRAWING ID: A-SK006
SCALE: 1:500

EJE ARCHITECTURE
ACN 102 912 842 | ABN 82 644 949 949
Nominated Architect - Bernard Collins
NSW Architects Registration No. 4438
A 412 KING STREET, NEWCASTLE, NSW 2300
P +61 2 4929 2253 | F +61 2 4929 3069 | E mail@eje.com.au | W www.eje.com.au

