


1

Site

1 : 150

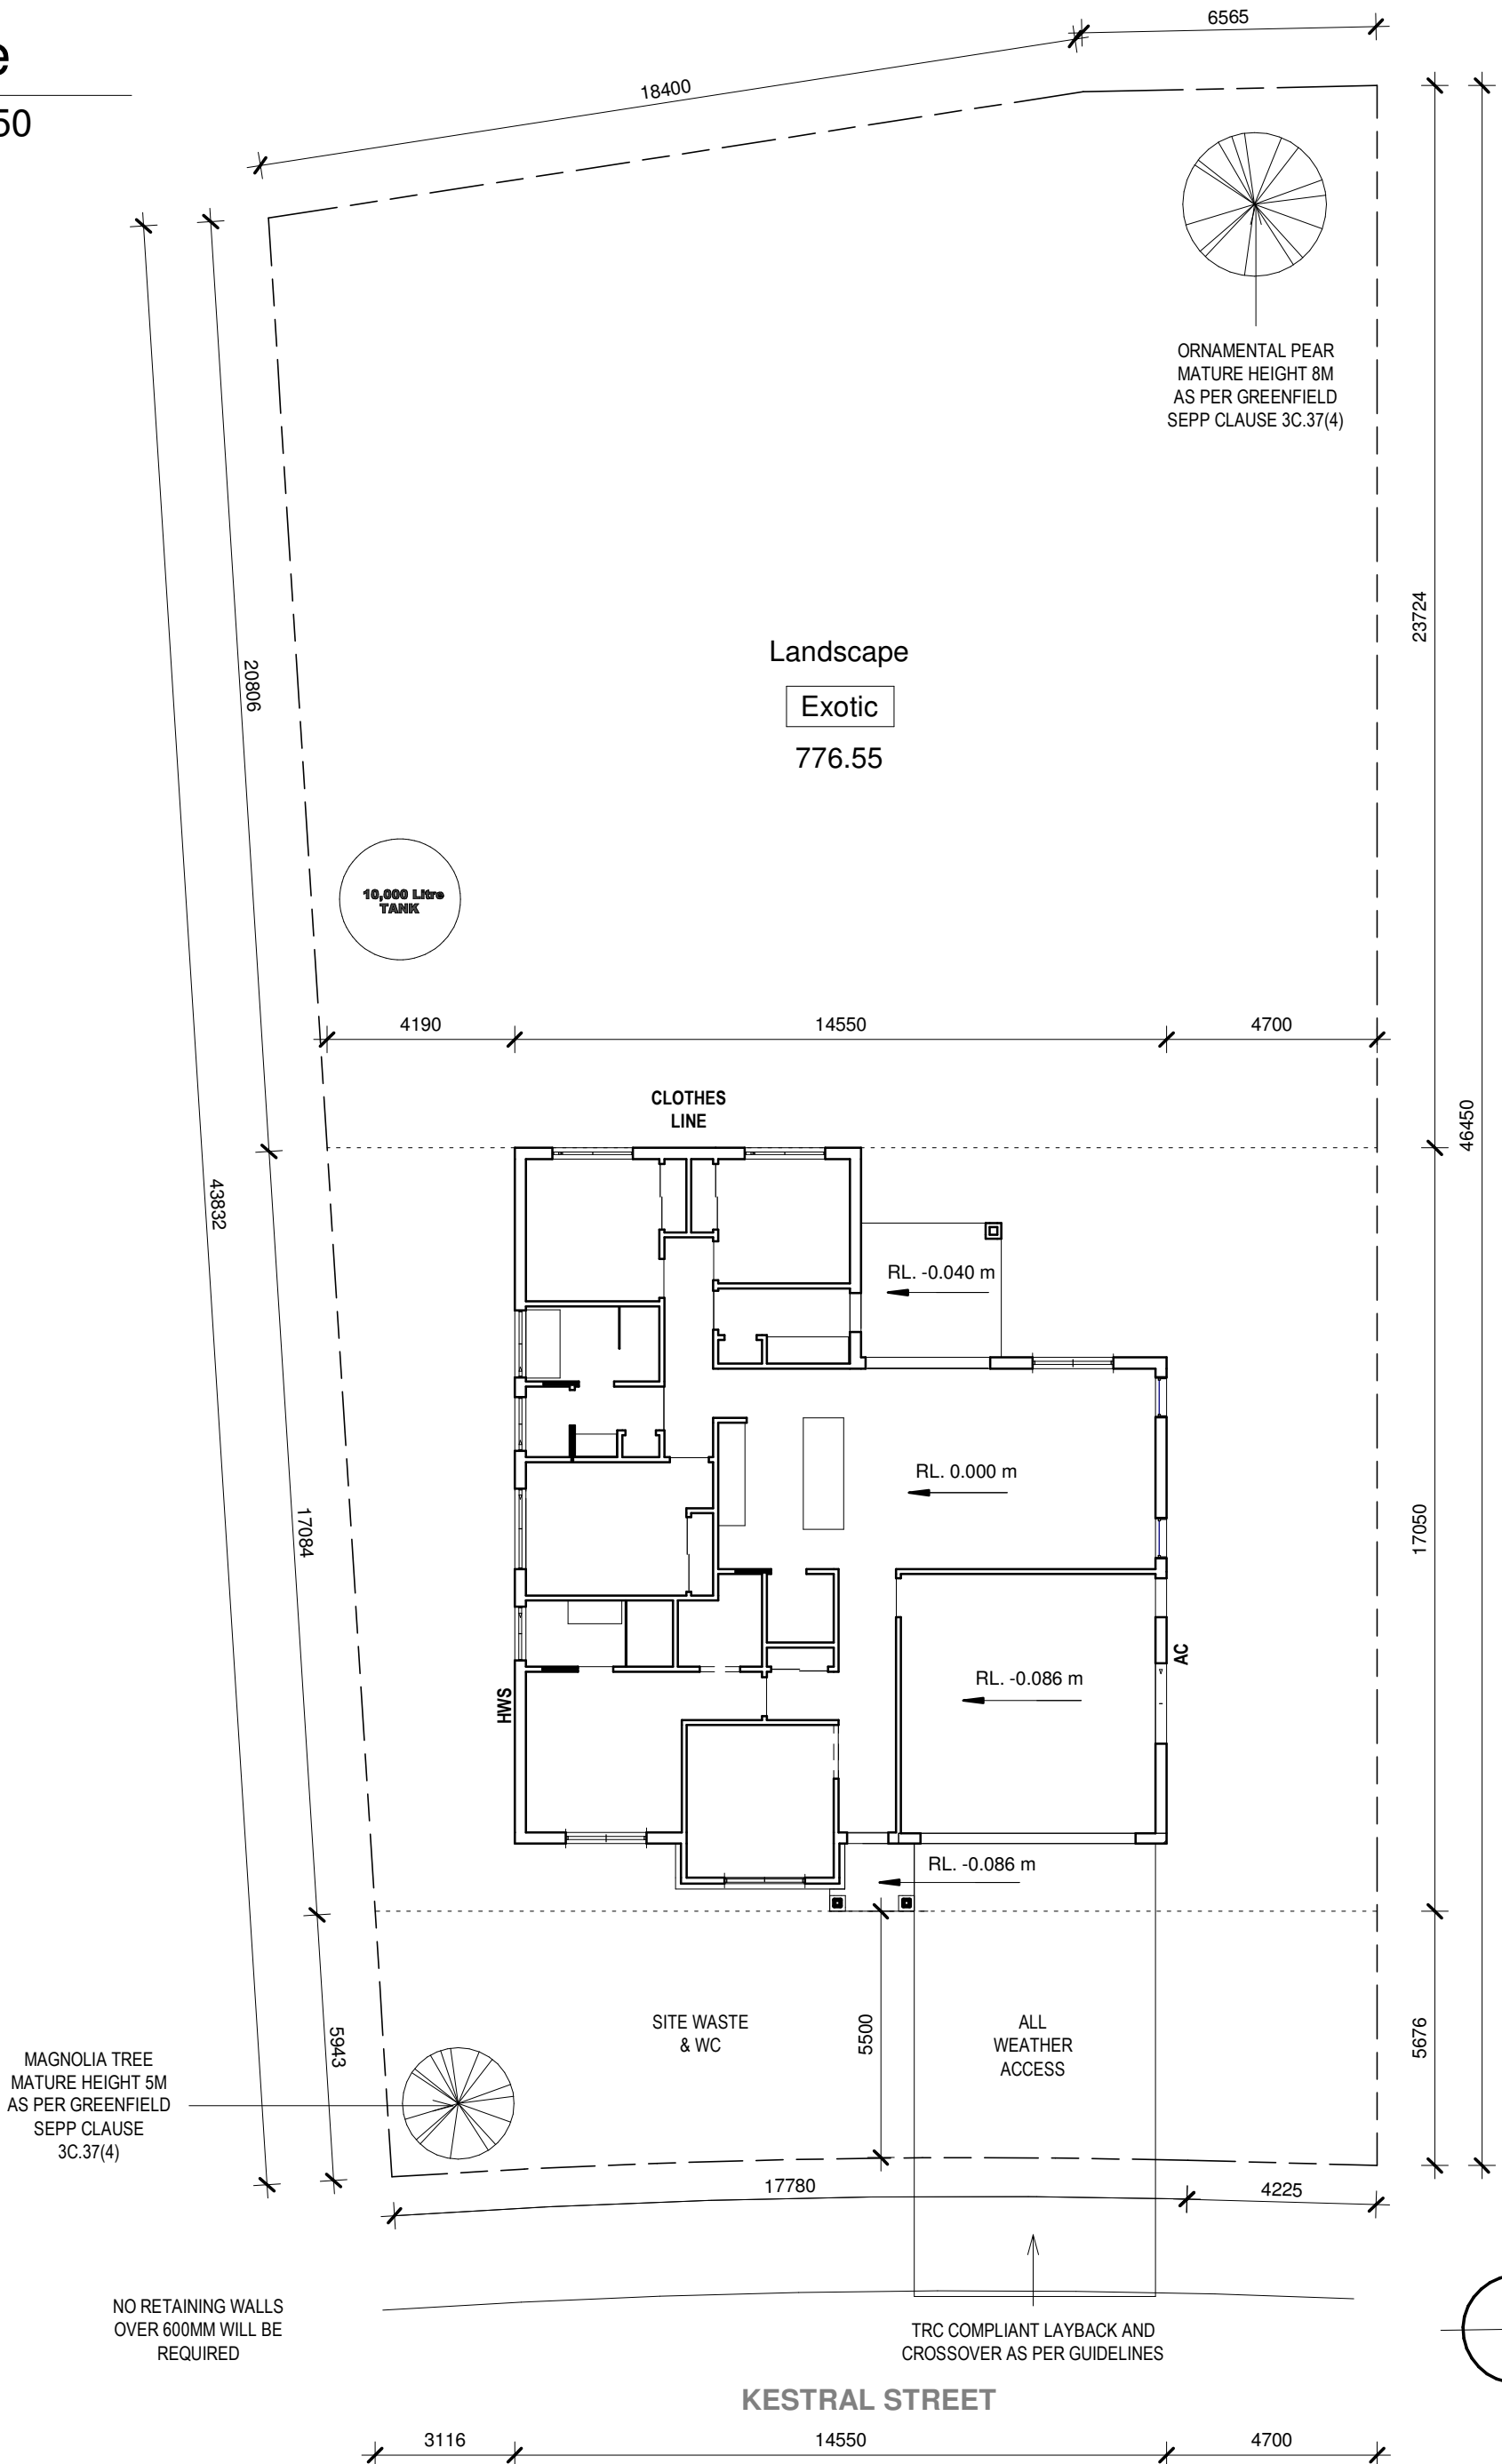

Property
Area
1059.93

	DUNST BROS PTY LTD 18 Murray Street Tamworth NSW 02 6766 6365 kaitlyn@dunstbros.com.au	Location : 43 Kestral Street, Moore Creek	Lot / DP : Lot 730 DP1286800	Scale : @ A3 1 : 150	Approval Reference : CDC	Date : 11/04/24
		Client : Harrison Cobbin and Misty Acton	Drawn : KD	Approved : KD	Drawing Title : Site Plan	Drawing No : A101