


1 Site


1 : 150

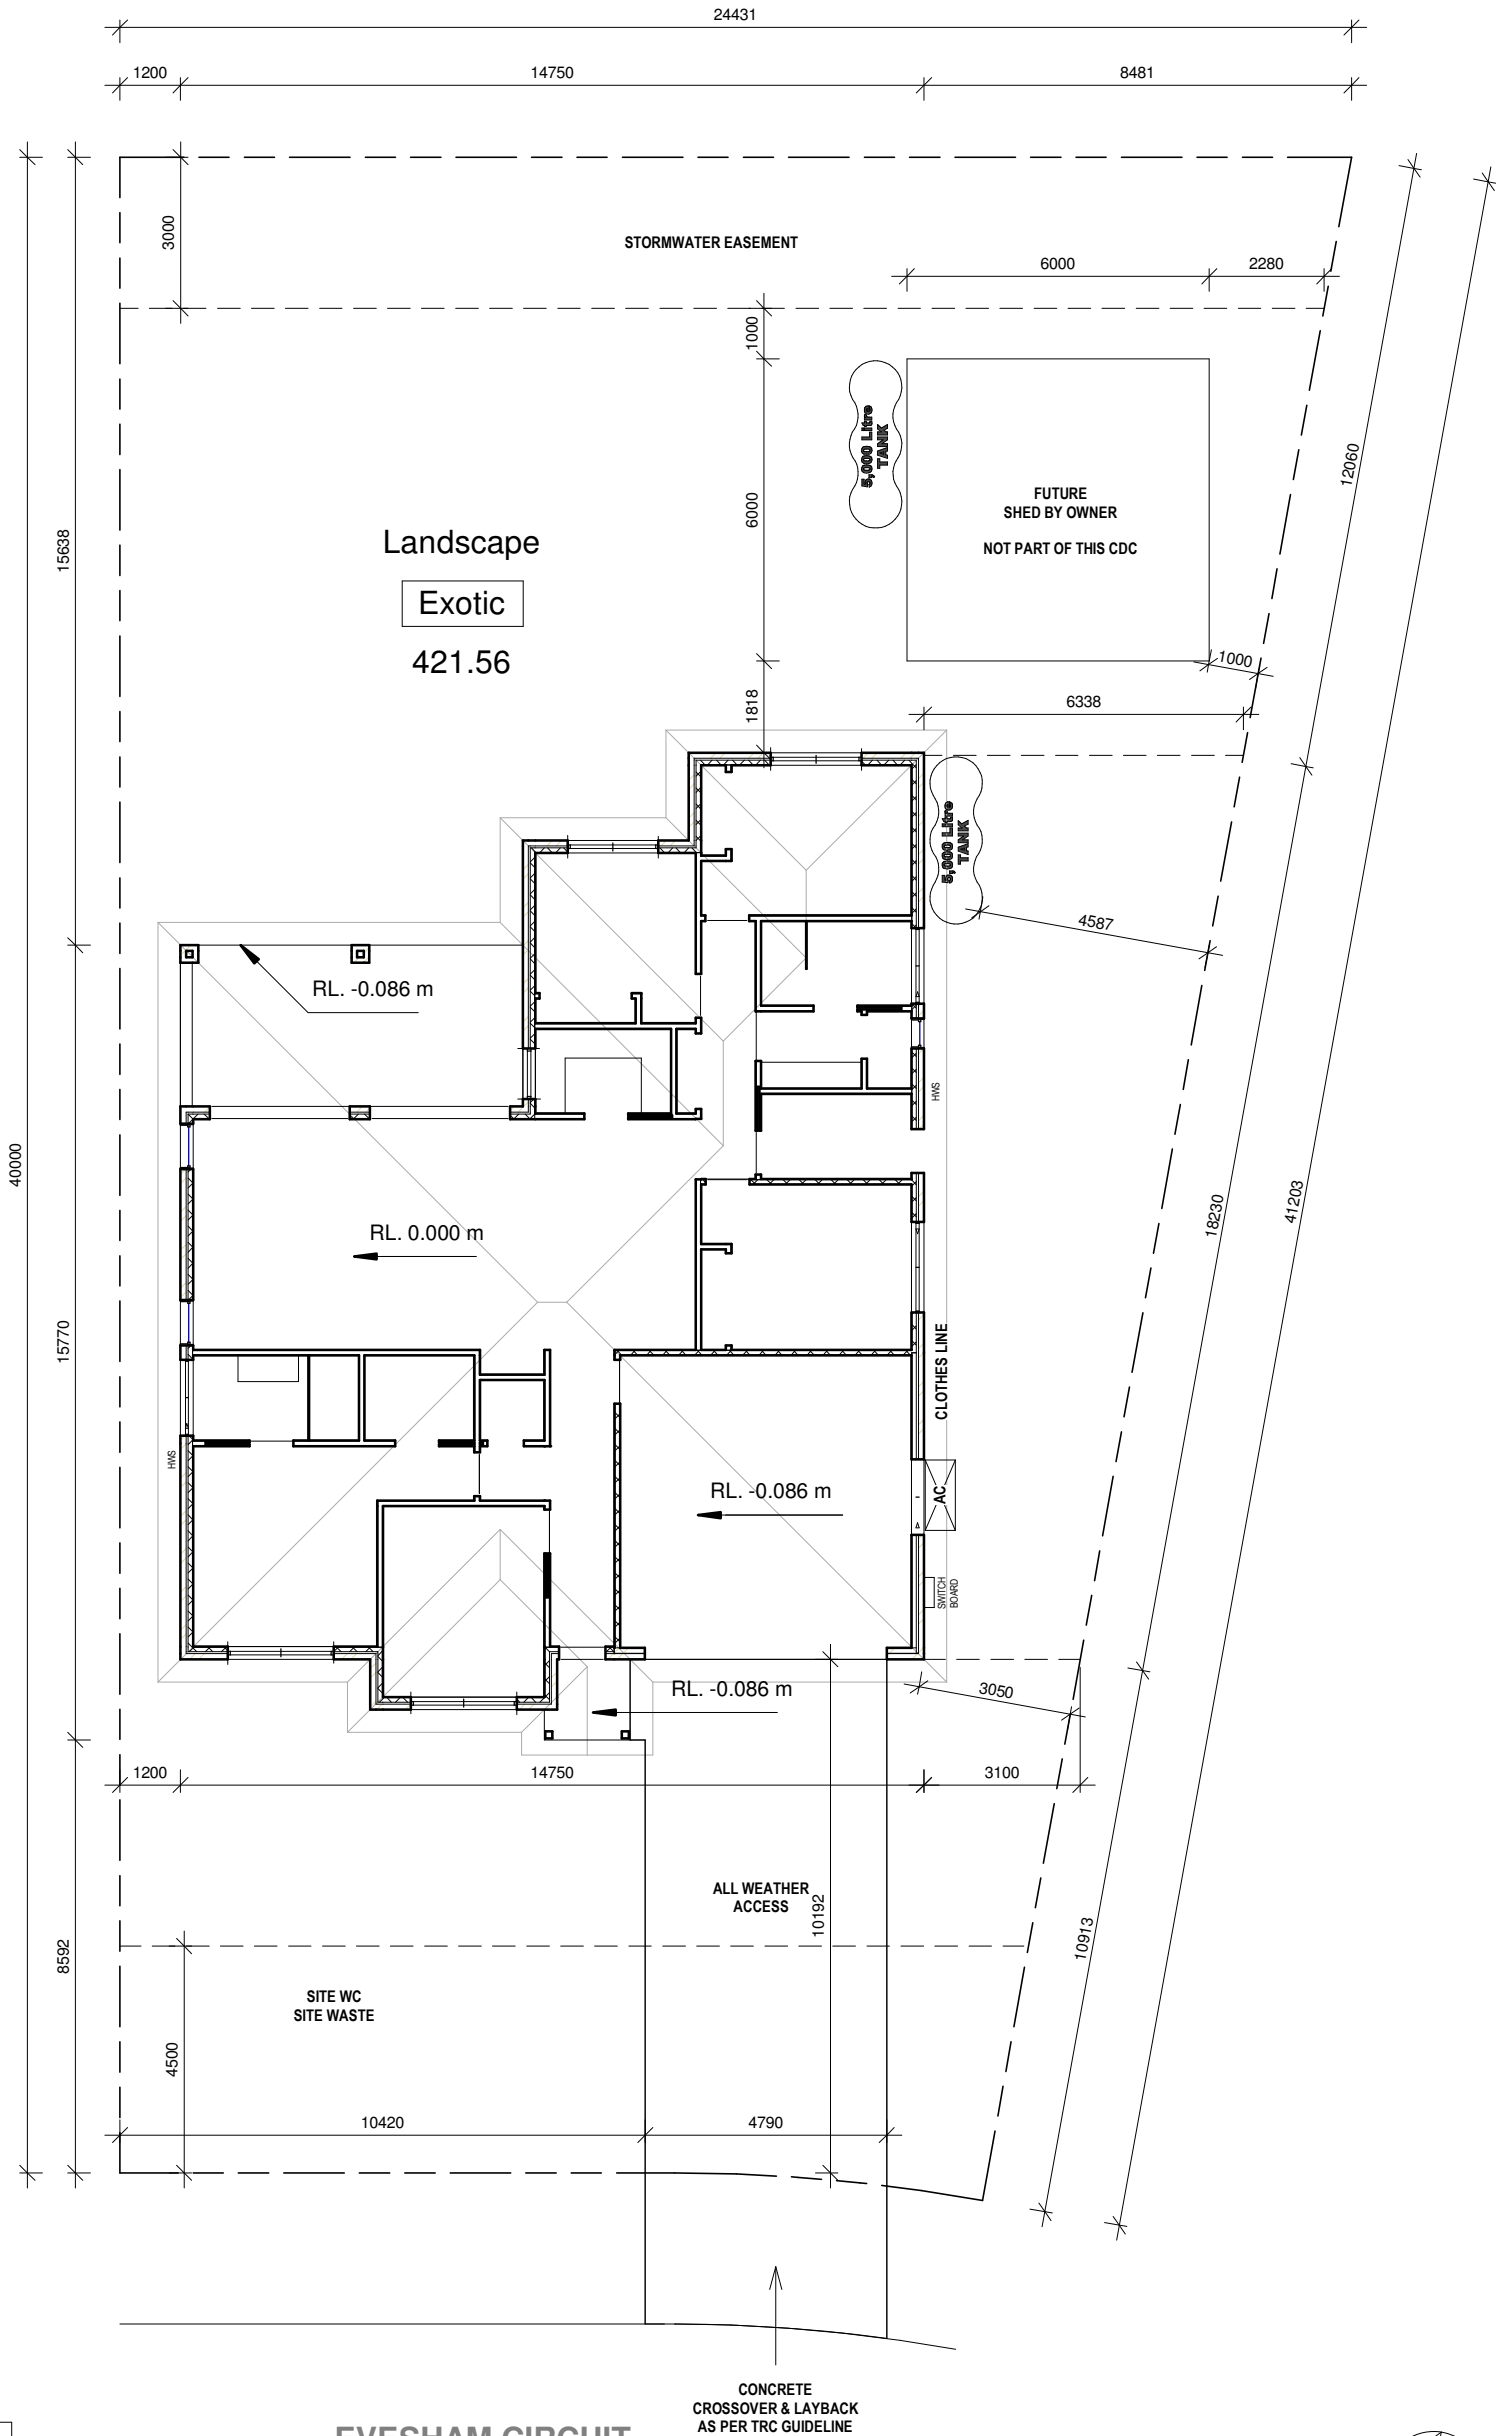

NO RETAINING WALLS HIGHER THAN 600MM WILL BE REQUIRED

N3 WIND RATING

Room Schedule		
Area	Name	Number
421.56	Landscape	Exotic
271.19	Catchment	Roof

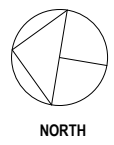

Property Area
833.94

	DUNST BROS PTY LTD 18 Murray Street Tamworth NSW 02 6766 6365 kaitlyn@dunstbros.com.au	Location : 95 Evesham Circuit, North Tamworth	Lot / DP : Lot 113 DP1294195	Scale : @ A3 1 : 150	Approval Reference : DA	Date : 20/09/23
		Client : Lisa & Matt Sears	Drawn : KD	Drawing Title : Site Plan	Drawing No : A101	
		Approved : KD	Revision : 1			