
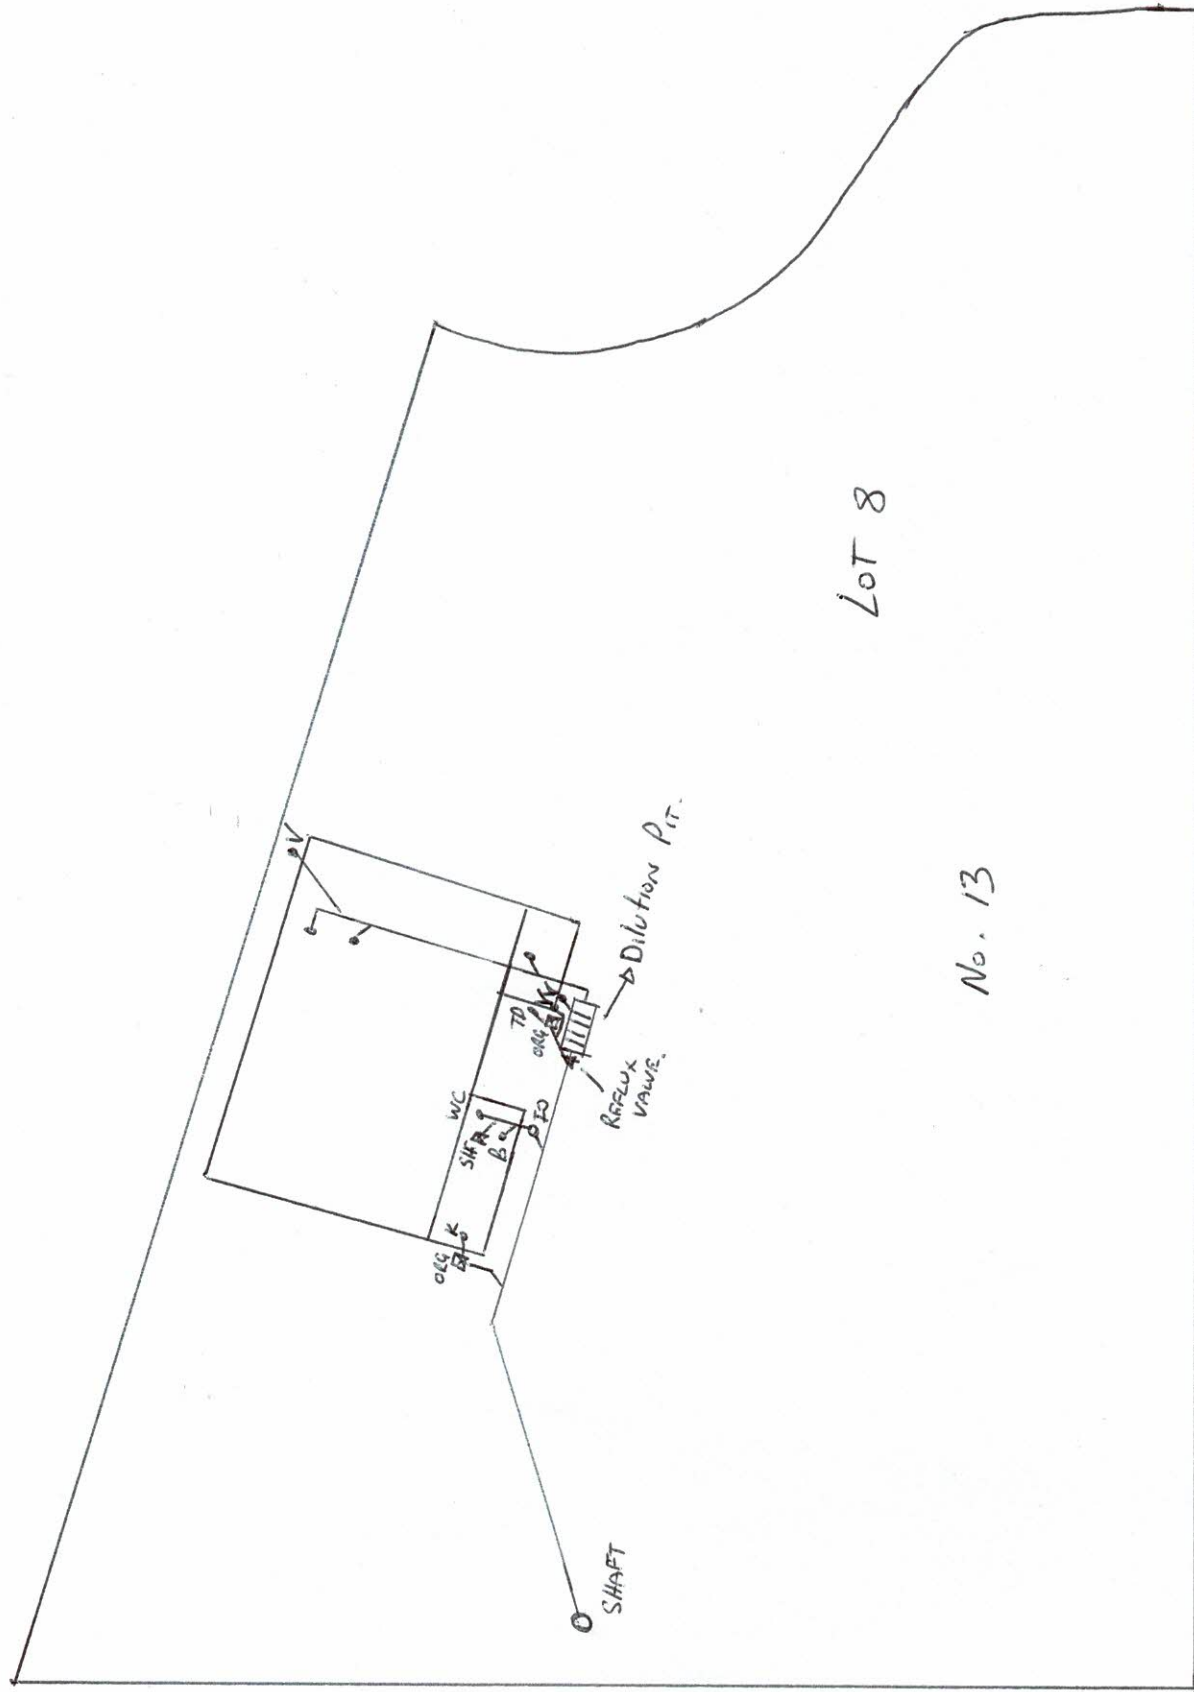


**SEWER SERVICE DIAGRAM**

Lot No. 8 DP No. 270214 House No. 13  
 SUBURB OF WESTDALE  
 Licence No. 99519C  
 SCALE 1:500  
 Now / COC No. 192024-0543 SSD No. 5/8/2024 Date 5/8/2024  
 Street INDUSTRIAL CLOSE  
 LGA. TAMWORTH  
 Signature: [Signature]

NOTES: • This diagram was supplied by the plumber/drainage whose licence number appears above.  
 • It has been drawn to show the approximate location of the private sewerage service pipes and may not be accurate.  
 • Any broken/dashed lines denote the assumed (not verified) position of private sewerage services.  
 • Further acceptable abbreviations may be used as identified in AS/NZS 3500.2:2003 Sanitary Plumbing and Drainage Table 6.1 and Fair Trading's Sewer Service Diagram Requirements document.

AAV	Air Admittance Valve	BS	Sink (bar)	Chr	Chamber
B	Basin	(L)	Trough (laundry)	Pit	Pit
Bth	Bath Waste	WC	Water Closet	G	Grease Interceptor
Bid	Bidet	Vert	Vertical Pipe	Pump Unit	Pump Unit
CO	Clean Out	WS	Waste Stack	Onsite Treatment System	Onsite Treatment System
FW	Floor Waste Gully	SVP	Sewer Vent Pipe	Reflux Valve	Reflux Valve
Shr	Shower	V	Vent Pipe	Capped Point	Capped Point
S	Sink (kitchen)	IPMF	Induct Pipe Mica Flap	Prov	Provisional (future) drain point
Boundary Trap	Boundary Trap				
Inspection Shaft	Inspection Shaft				
Inspection Opening	Inspection Opening				
Gully	Gully				
FW	FW				
Vertical Junction	Vertical Junction				
Sloped Junction	Sloped Junction				
On Back Junction	On Back Junction				

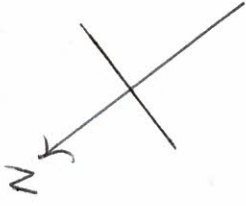

**SEWER SERVICE DIAGRAM**

Lot No. 8 DP No. 270214 House No. 13  
 SUBURB OF WESTDALE  
 Licence No. 99519C  
 SCALE 1:500  
 Now / COC No. 192024-0543 SSD No. 5/8/2024 Date 5/8/2024  
 Street INDUSTRIAL CLOSE  
 LGA. TAMWORTH  
 Signature: [Signature]

NOTES: • This diagram was supplied by the plumber/drainage whose licence number appears above.  
 • It has been drawn to show the approximate location of the private sewerage service pipes and may not be accurate.  
 • Any broken/dashed lines denote the assumed (not verified) position of private sewerage services.  
 • Further acceptable abbreviations may be used as identified in AS/NZS 3500.2:2003 Sanitary Plumbing and Drainage Table 6.1 and Fair Trading's Sewer Service Diagram Requirements document.

AAV	Air Admittance Valve	BS	Sink (bar)	Chr	Chamber
B	Basin	(L)	Trough (laundry)	Pit	Pit
Bh	Bath Waste	WC	Water Closet	G	Grease Interceptor
Bid	Bidet	Vert	Vertical Pipe	Pump Unit	Pump Unit
CO	Clean Out	WS	Waste Stack	Onsite Treatment System	Onsite Treatment System
FW	Floor Waste Gully	SVP	Sewer Vent Pipe	Reflux Valve	Reflux Valve
Shr	Shower	V	Vent Pipe	Capped Point	Capped Point
S	Sink (kitchen)	IPMF	Induct Pipe Mica Flap	Prov	Provisional (future) drain point
Boundary Trap	Boundary Trap				
Inspection Shaft	Inspection Shaft				
Inspection Opening	Inspection Opening				
Gully	Gully				
FW	FW				
Vertical Junction	Vertical Junction				
Sloped Junction	Sloped Junction				
On Back Junction	On Back Junction				



**NOTICE OF WORK**  
**for Plumbing and Drainage Work**

Please supply requested information correct and neatly

PROPERTY & OWNER DETAILS			
House No.	Street	Suburb	Postcode
13	INDUSTRIAL CLOSE	WESTDALE	2340
Lot No.	DP No.	PDP or SP	Municipality/Shire
8	1270214		TAMWORTH
Owner's Name	Full Address		
BROWN COMMERCIAL	PO BOX 596 EAST MAITLAND		
LICENSEE'S DETAILS			
Full Name	Address for Notices	Qualified Supervisor No.	Expiry Date
BRAD LARRY	PO BOX 2 MORPETH 2321		
Phone No.	Licence No.		Expiry Date
0416 069517	995196		13/11/2028
WORK OF WATER SUPPLY			
Give full Description of Work carried out			
<input type="checkbox"/> Install Water Supply <input type="checkbox"/> Install Irrigation system <input type="checkbox"/> On-site Alternative Water Services <input type="checkbox"/> Install/Commission/Maintenance of Thermostatic Mixing Valve <input checked="" type="checkbox"/> Connection to water supply <input type="checkbox"/> Install, alter, disconnect or remove a backflow prevention device <input type="checkbox"/> Other			
<b>PLUMBING WORK TO COMPLY WITH</b> <input checked="" type="checkbox"/> AS/NZS3500 <input type="checkbox"/> ALTERNATIVE SOLUTION <input type="checkbox"/> COMBINED			
WORK OF SANITARY PLUMBING/DRAINAGE AND SUPPLY DRAINAGE PLAN			
Give full description of work carried out			
<input checked="" type="checkbox"/> Carry out work of sanitary plumbing/drainage <input type="checkbox"/> Connection to Sewer <input type="checkbox"/> Sewer Disconnection <input checked="" type="checkbox"/> Carry out Trade Waste Drainage <input type="checkbox"/> Other			
<b>DRAINAGE WORK TO COMPLY WITH</b> <input checked="" type="checkbox"/> AS/NZS3500 <input type="checkbox"/> ALTERNATIVE SOLUTION <input type="checkbox"/> COMBINED			
SEWERAGE/WATER SERVICE INSPECTION FEE			
Date Fee Paid	Date of Commencement of Work	Estimated Date of Completion	
	11/4/2024	11/10/2024	
Amount	Reference No.	Contractors Signature	
\$	192024-0543	Brad Larry	

1. This is your notification that you, as the Responsible Person, intend to carry out the work described on this 'NOTICE OF WORK', in accordance with provisions of the Regulators Act, Regulations, Codes and Standards.
2. This NOTICE TO WORK must be produced on the request of any person duly authorised by the REGULATOR.
3. The corresponding numbered CERTIFICATE OF COMPLIANCE must be submitted by you to the Local Regulator on the completion of a FINAL INSPECTION on the above work.