


GREEN ST

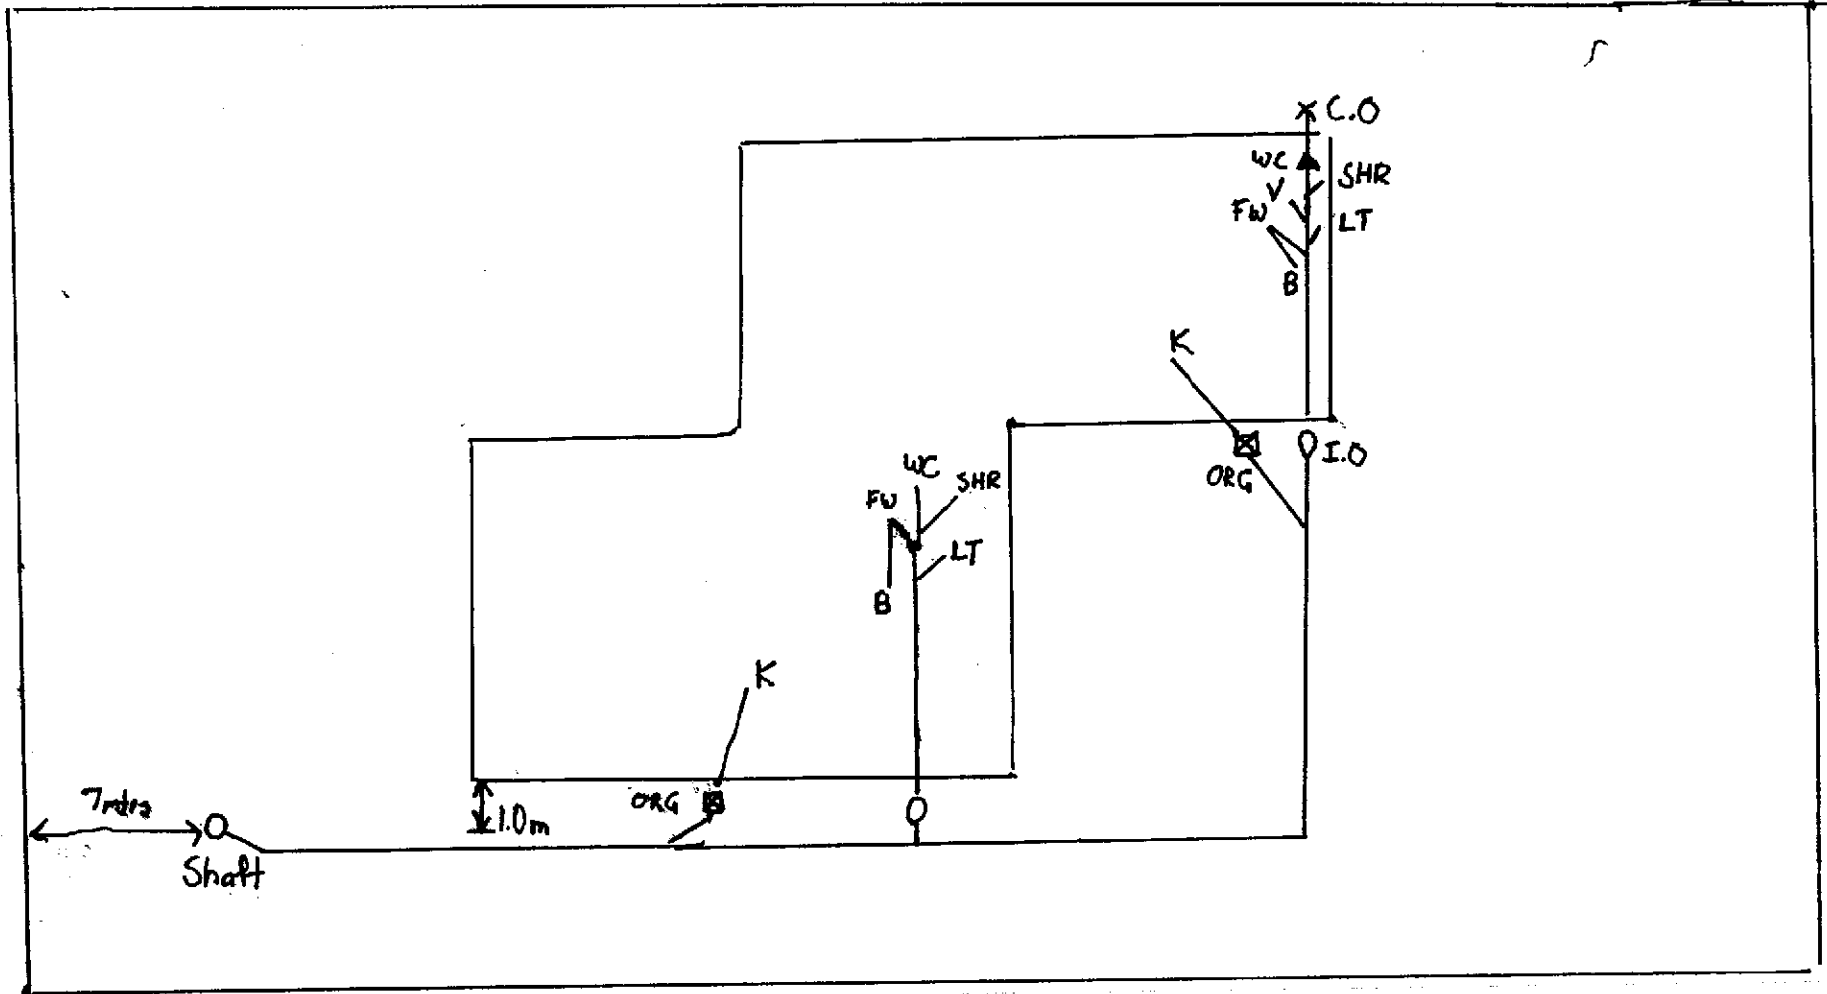

SEWER SERVICE DIAGRAM

Lot No. \_\_\_\_\_ DP No. \_\_\_\_\_ House No. \_\_\_\_\_  
 Street Green St  
 SUBURB OF Tamworth  
 LGA. Tamworth  
 Licence No. 259711C  
 SCALE \_\_\_\_\_  
 Now / COC No. \_\_\_\_\_  
 Signature: \_\_\_\_\_  
 SSD No. \_\_\_\_\_  
 Date 23/11/2023

<ul style="list-style-type: none"> <li>○ BT Boundary Trap</li> <li>○ IS Inspection Shaft</li> <li>○ IO Inspection Opening</li> <li>○ G Gully</li> <li>○ FW Vertical Junction</li> <li>○ SJ Sloped Junction</li> <li>○ OJB On Back Junction</li> </ul>	<ul style="list-style-type: none"> <li>AAV Air Admittance Valve</li> <li>B Basin</li> <li>Bth Bath Waste</li> <li>Blid Bidet</li> <li>CO Clean Out</li> <li>FW Floor Waste Gully</li> <li>Shr Shower</li> <li>S Sink (kitchen)</li> </ul>	<ul style="list-style-type: none"> <li>BS Sink (bar)</li> <li>(L) Trough (laundry)</li> <li>WC Water Closet</li> <li>Vert Vertical Pipe</li> <li>WS Waste Stack</li> <li>SVP Sewer Vent Pipe</li> <li>V Vent Pipe</li> <li>IPMF Induct Pipe Mica Flap</li> </ul>	<ul style="list-style-type: none"> <li>Chr Chamber</li> <li>■ Pit</li> <li>G Grease Interceptor</li> <li>Pump Unit</li> <li>OTS Onsite Treatment System</li> <li>R Reflux Valve</li> <li>Sealed Capped Point</li> <li>Prov Provisional (future) drain point</li> </ul>
---	---	--	--

NOTES: • This diagram was supplied by the plumber/drainage whose licence number appears above.  
 • It has been drawn to show the approximate location of the private sewerage service pipes and may not be accurate.  
 • Any broken/dashed lines denote the assumed (not verified) position of private sewerage services.  
 • Further acceptable abbreviations may be used as identified in AS/NZS 3500.2:2003 Sanitary Plumbing and Drainage Table 6.1 and Fair Trading's Sewer Service Diagram Requirements document.